



1  
A-5 WALKWAY ELEVATION

SCALE: 1/4" = 1'-0"

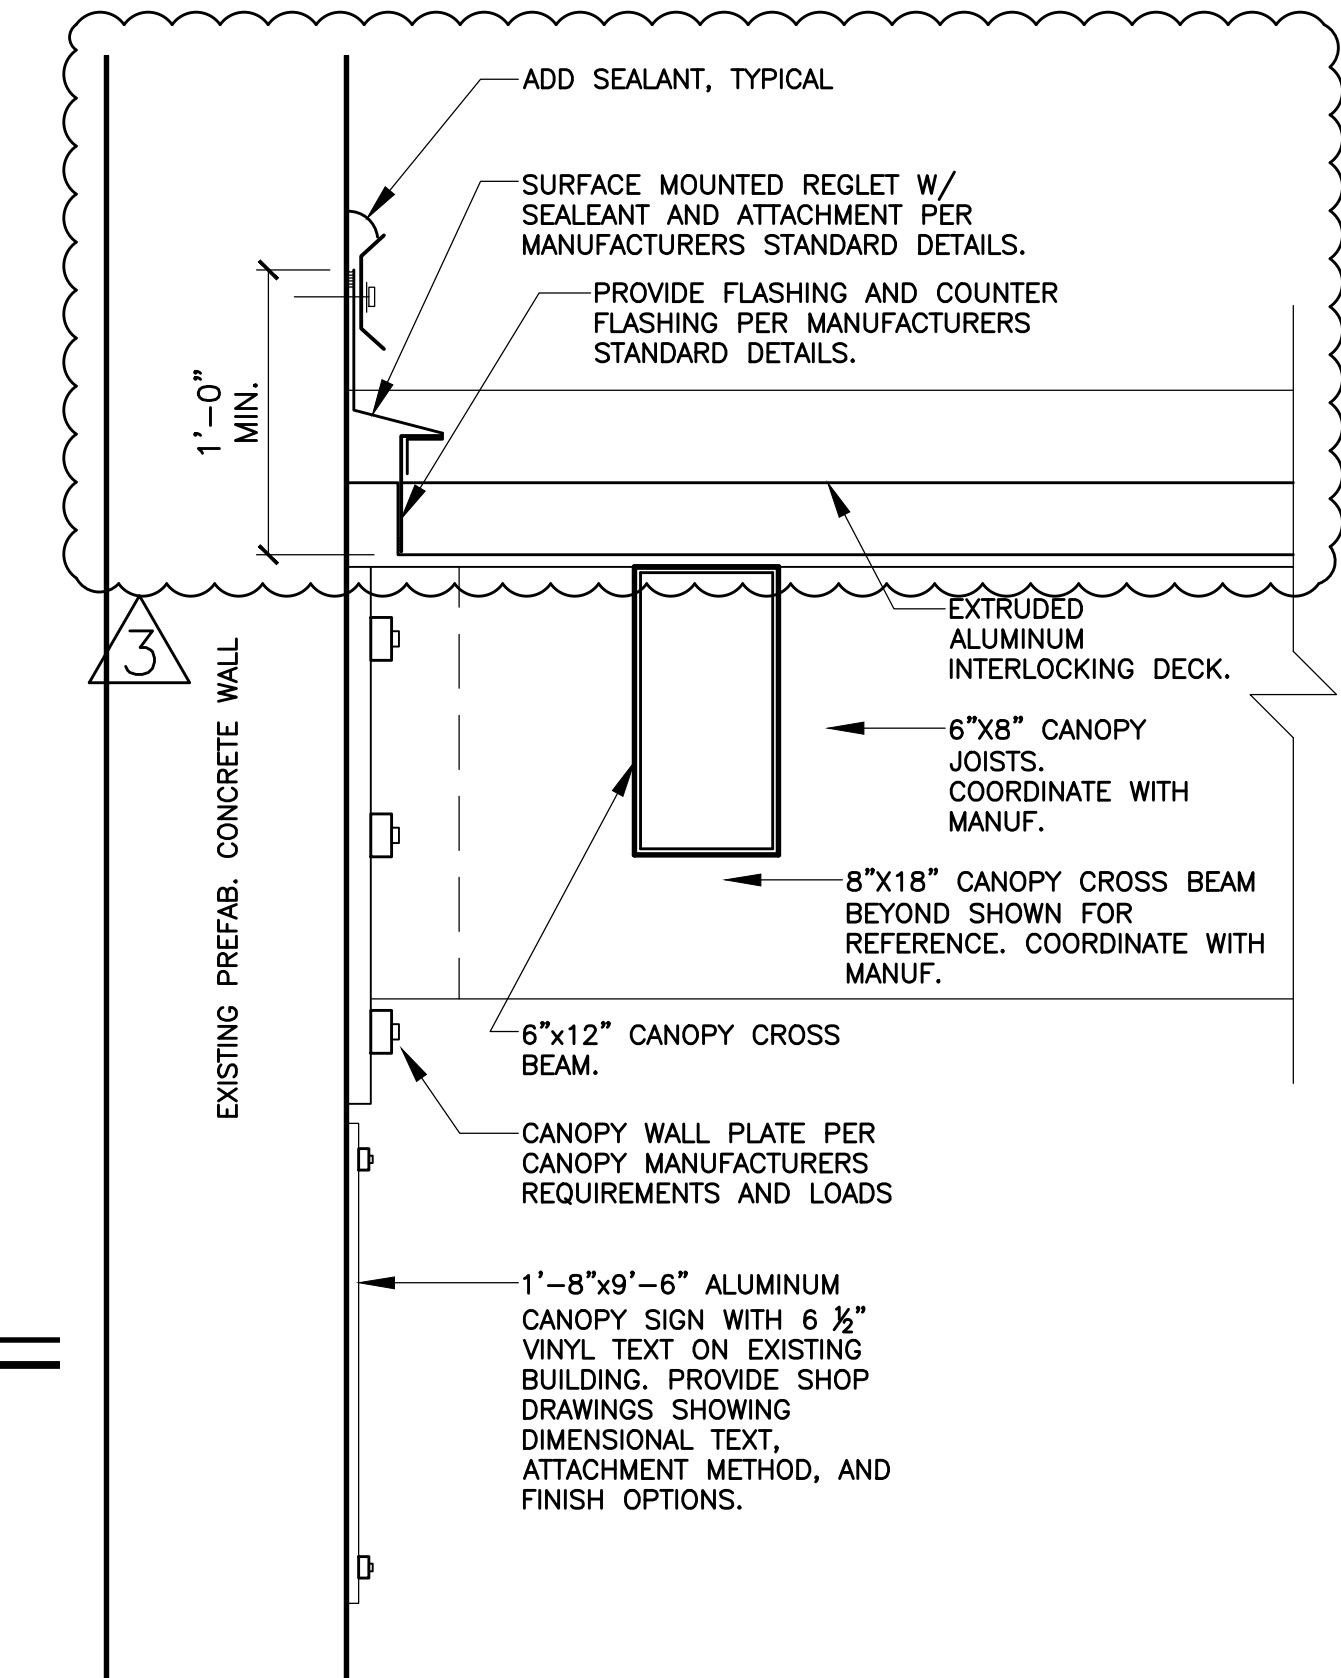


3  
A-5 WALKWAY ELEVATION

SCALE: 1-1/2" = 1'-0"

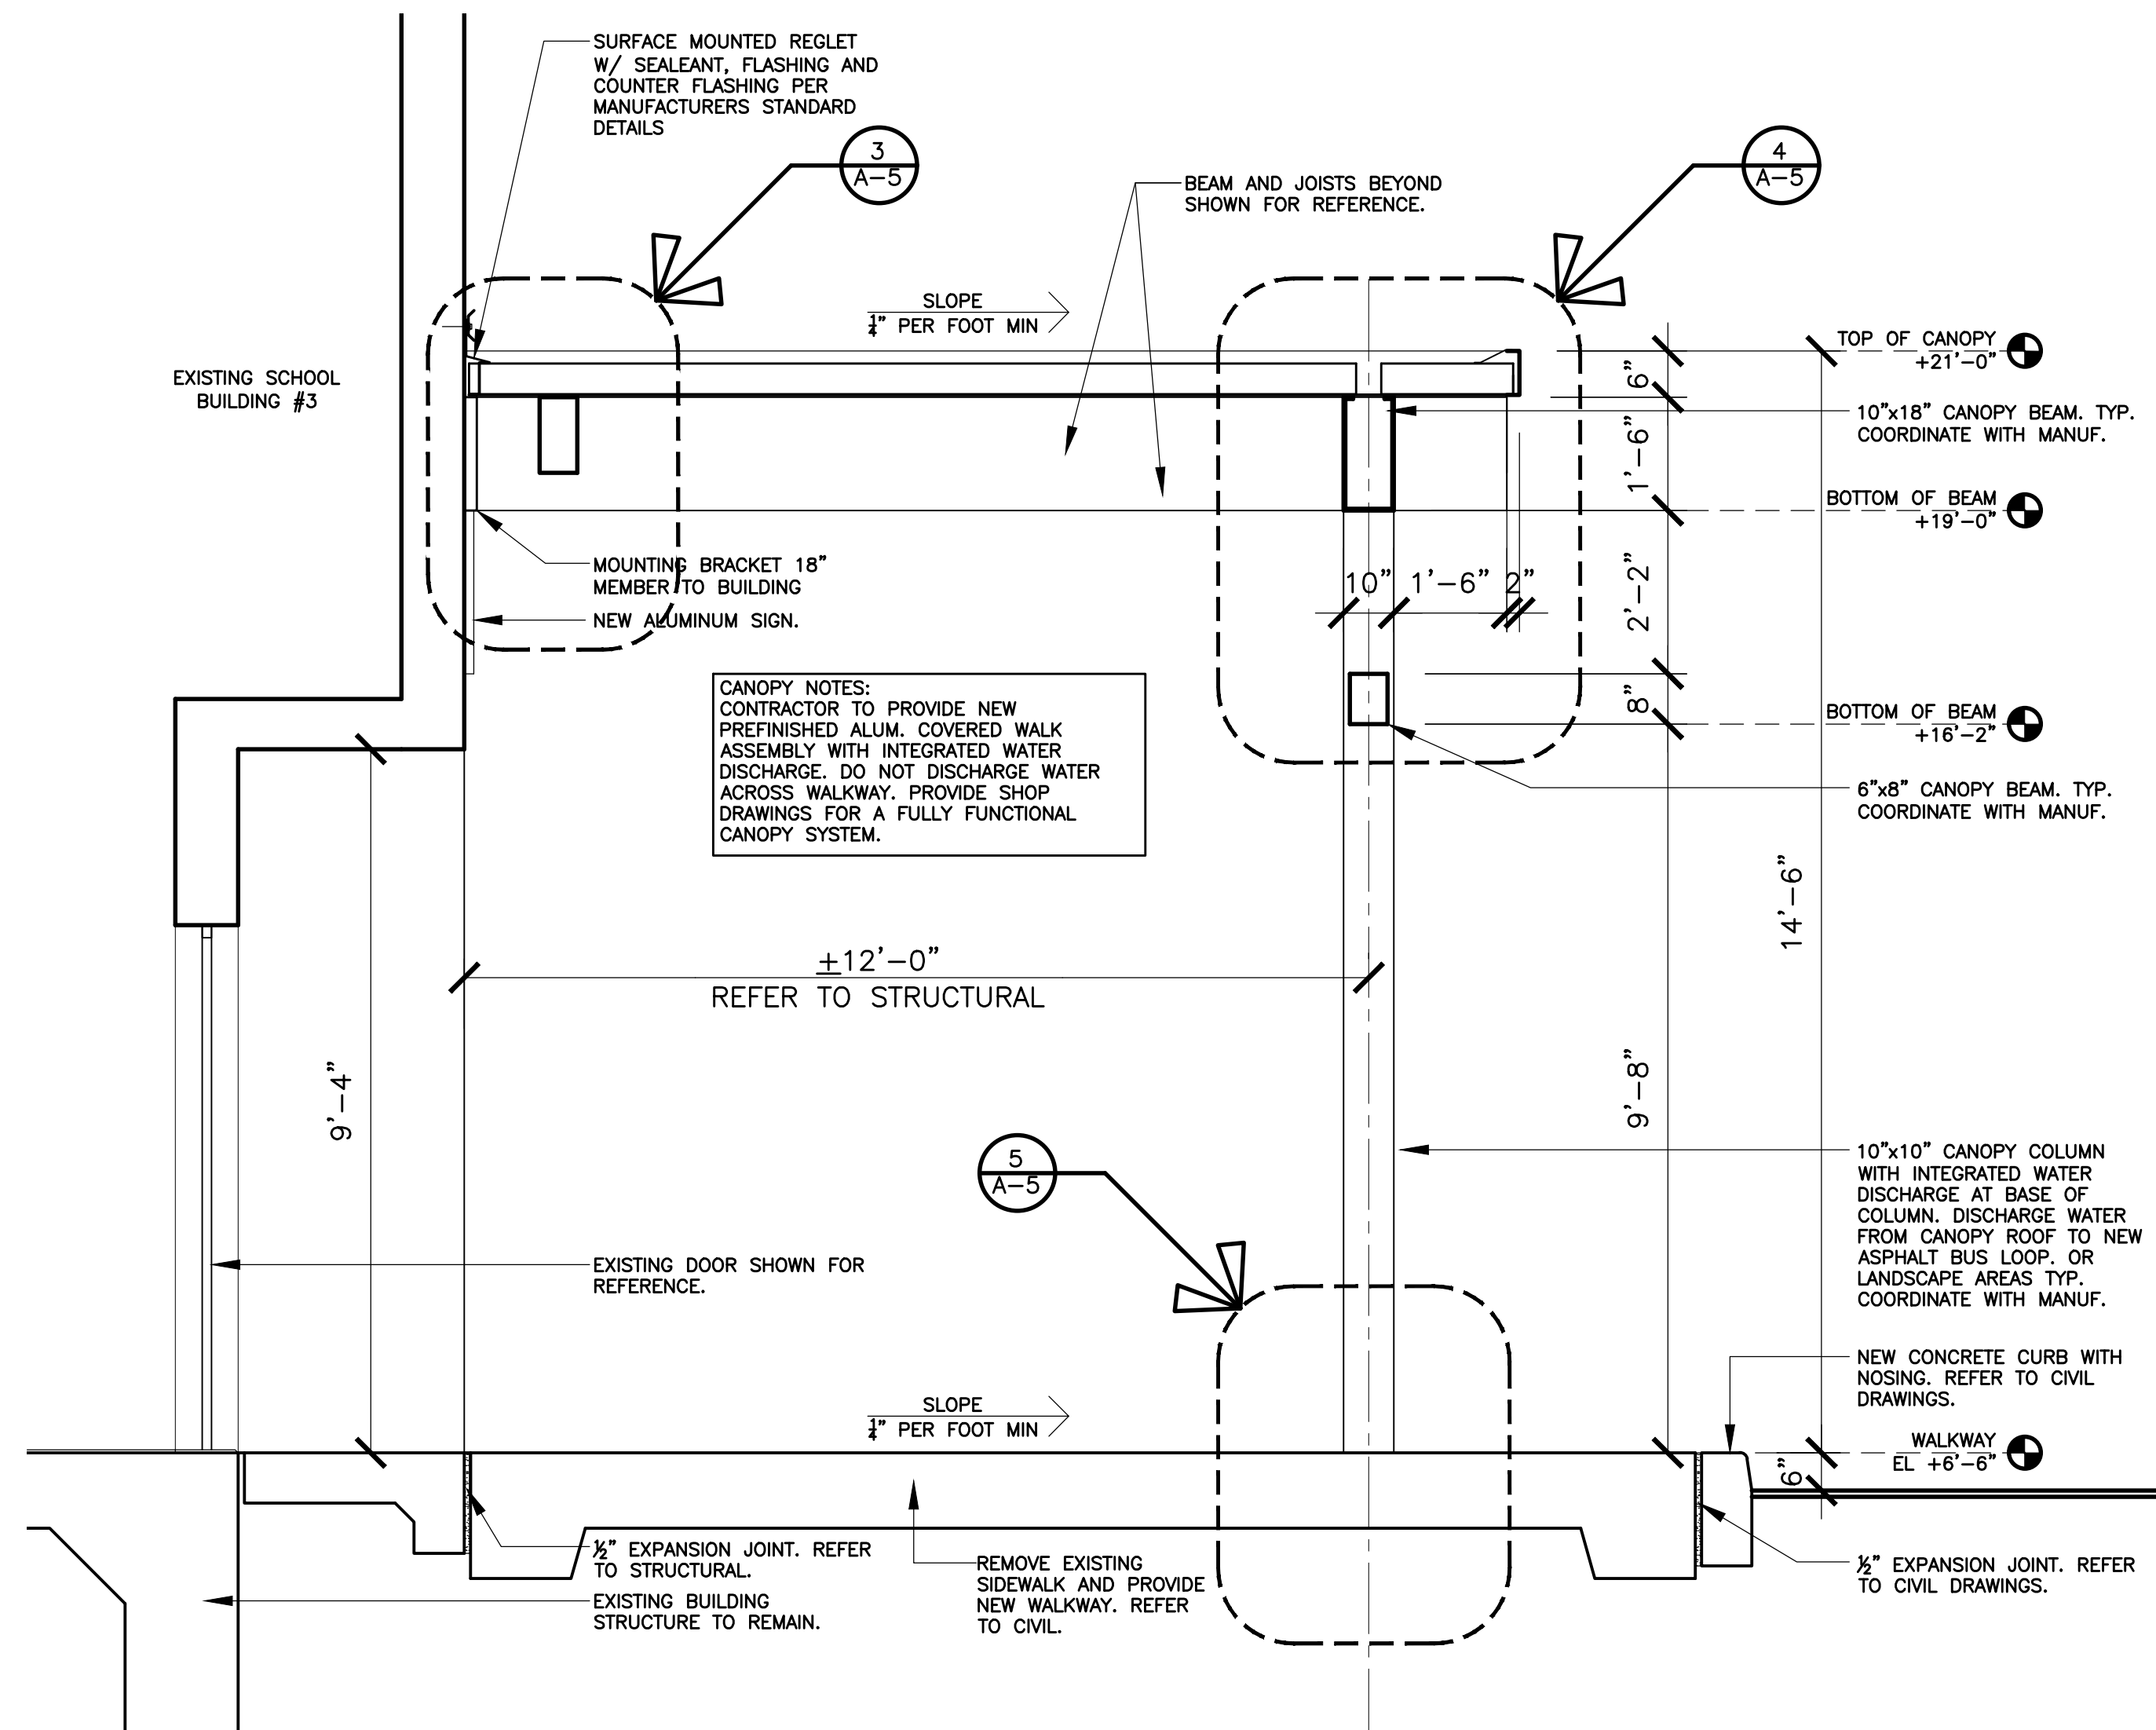


2  
A-5 SECTION DETAIL

SCALE: 1/2" = 1'-0"

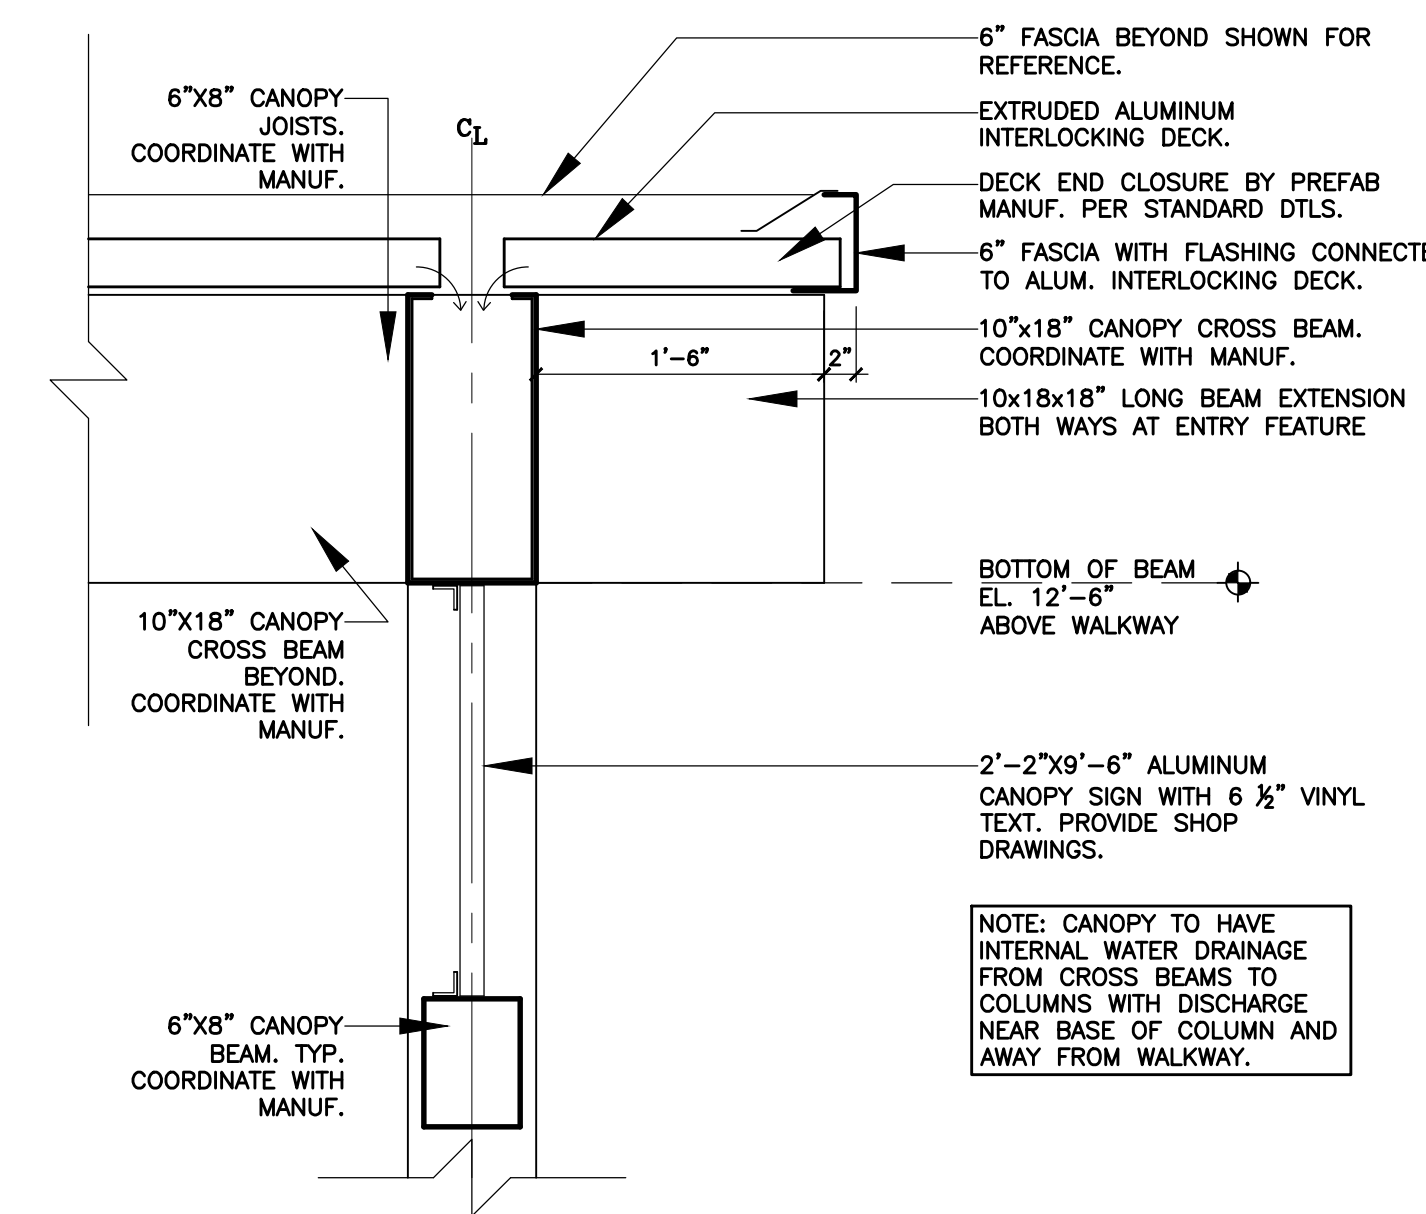

4  
A-5 SECTION DETAIL

SCALE: 1" = 1'-0"

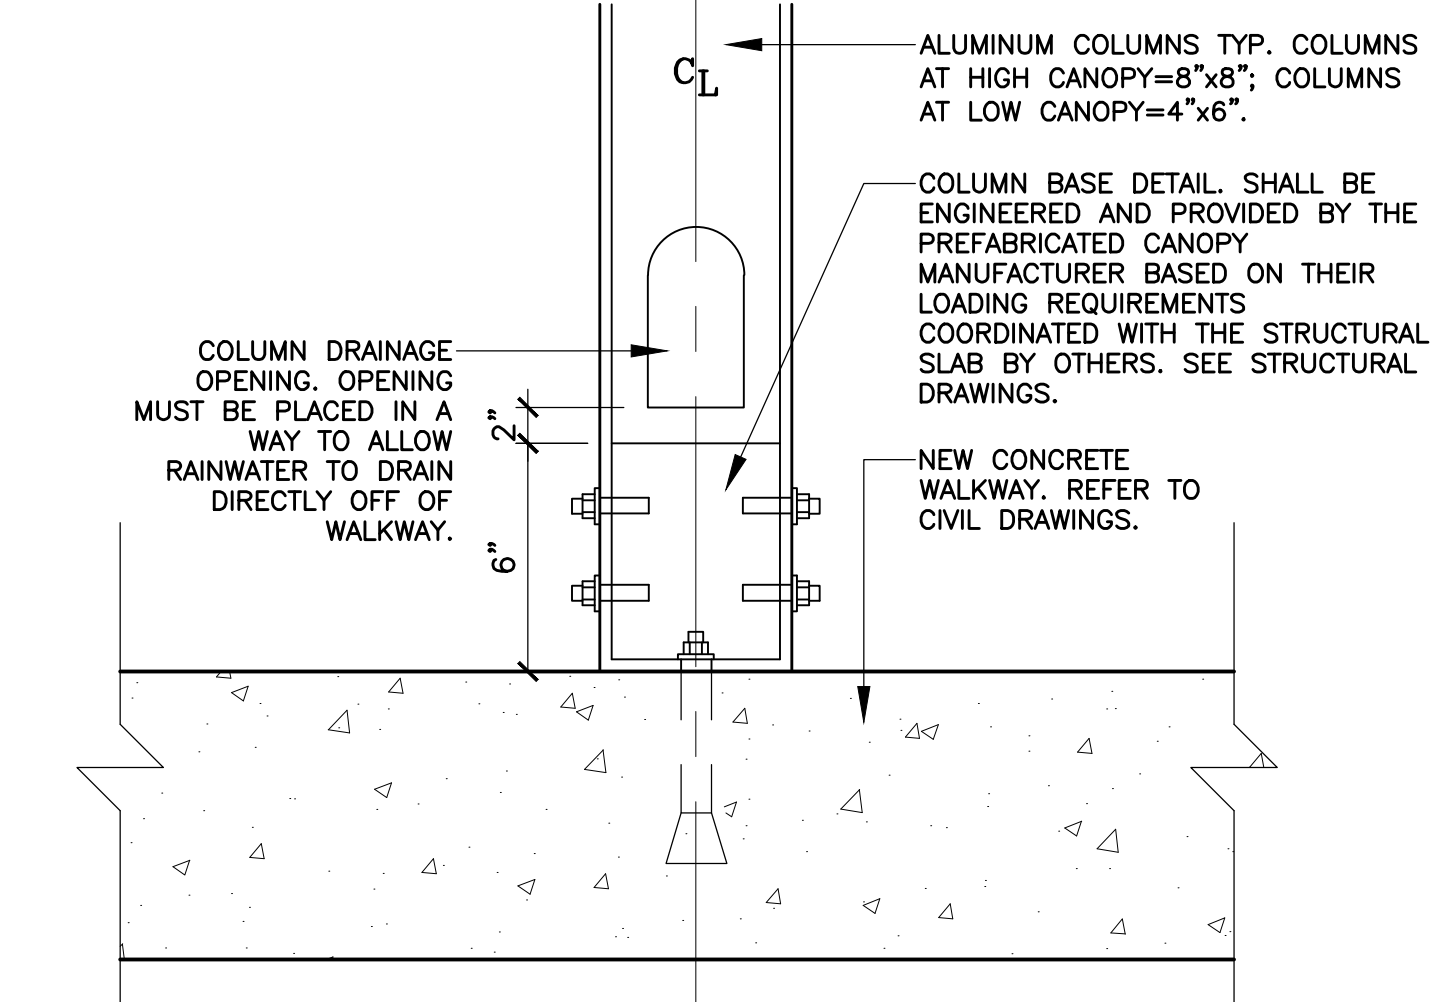

5  
A-5 SECTION DETAIL

SCALE: 1-1/2" = 1'-0"

SEAL

THESE DRAWINGS MAY NOT BE REPRODUCED WITHOUT WRITTEN AUTHORIZATION BY WILLIAM P. HORN

REVISIONS

DRAWN BY

PROJECT NUMBER

1618

